

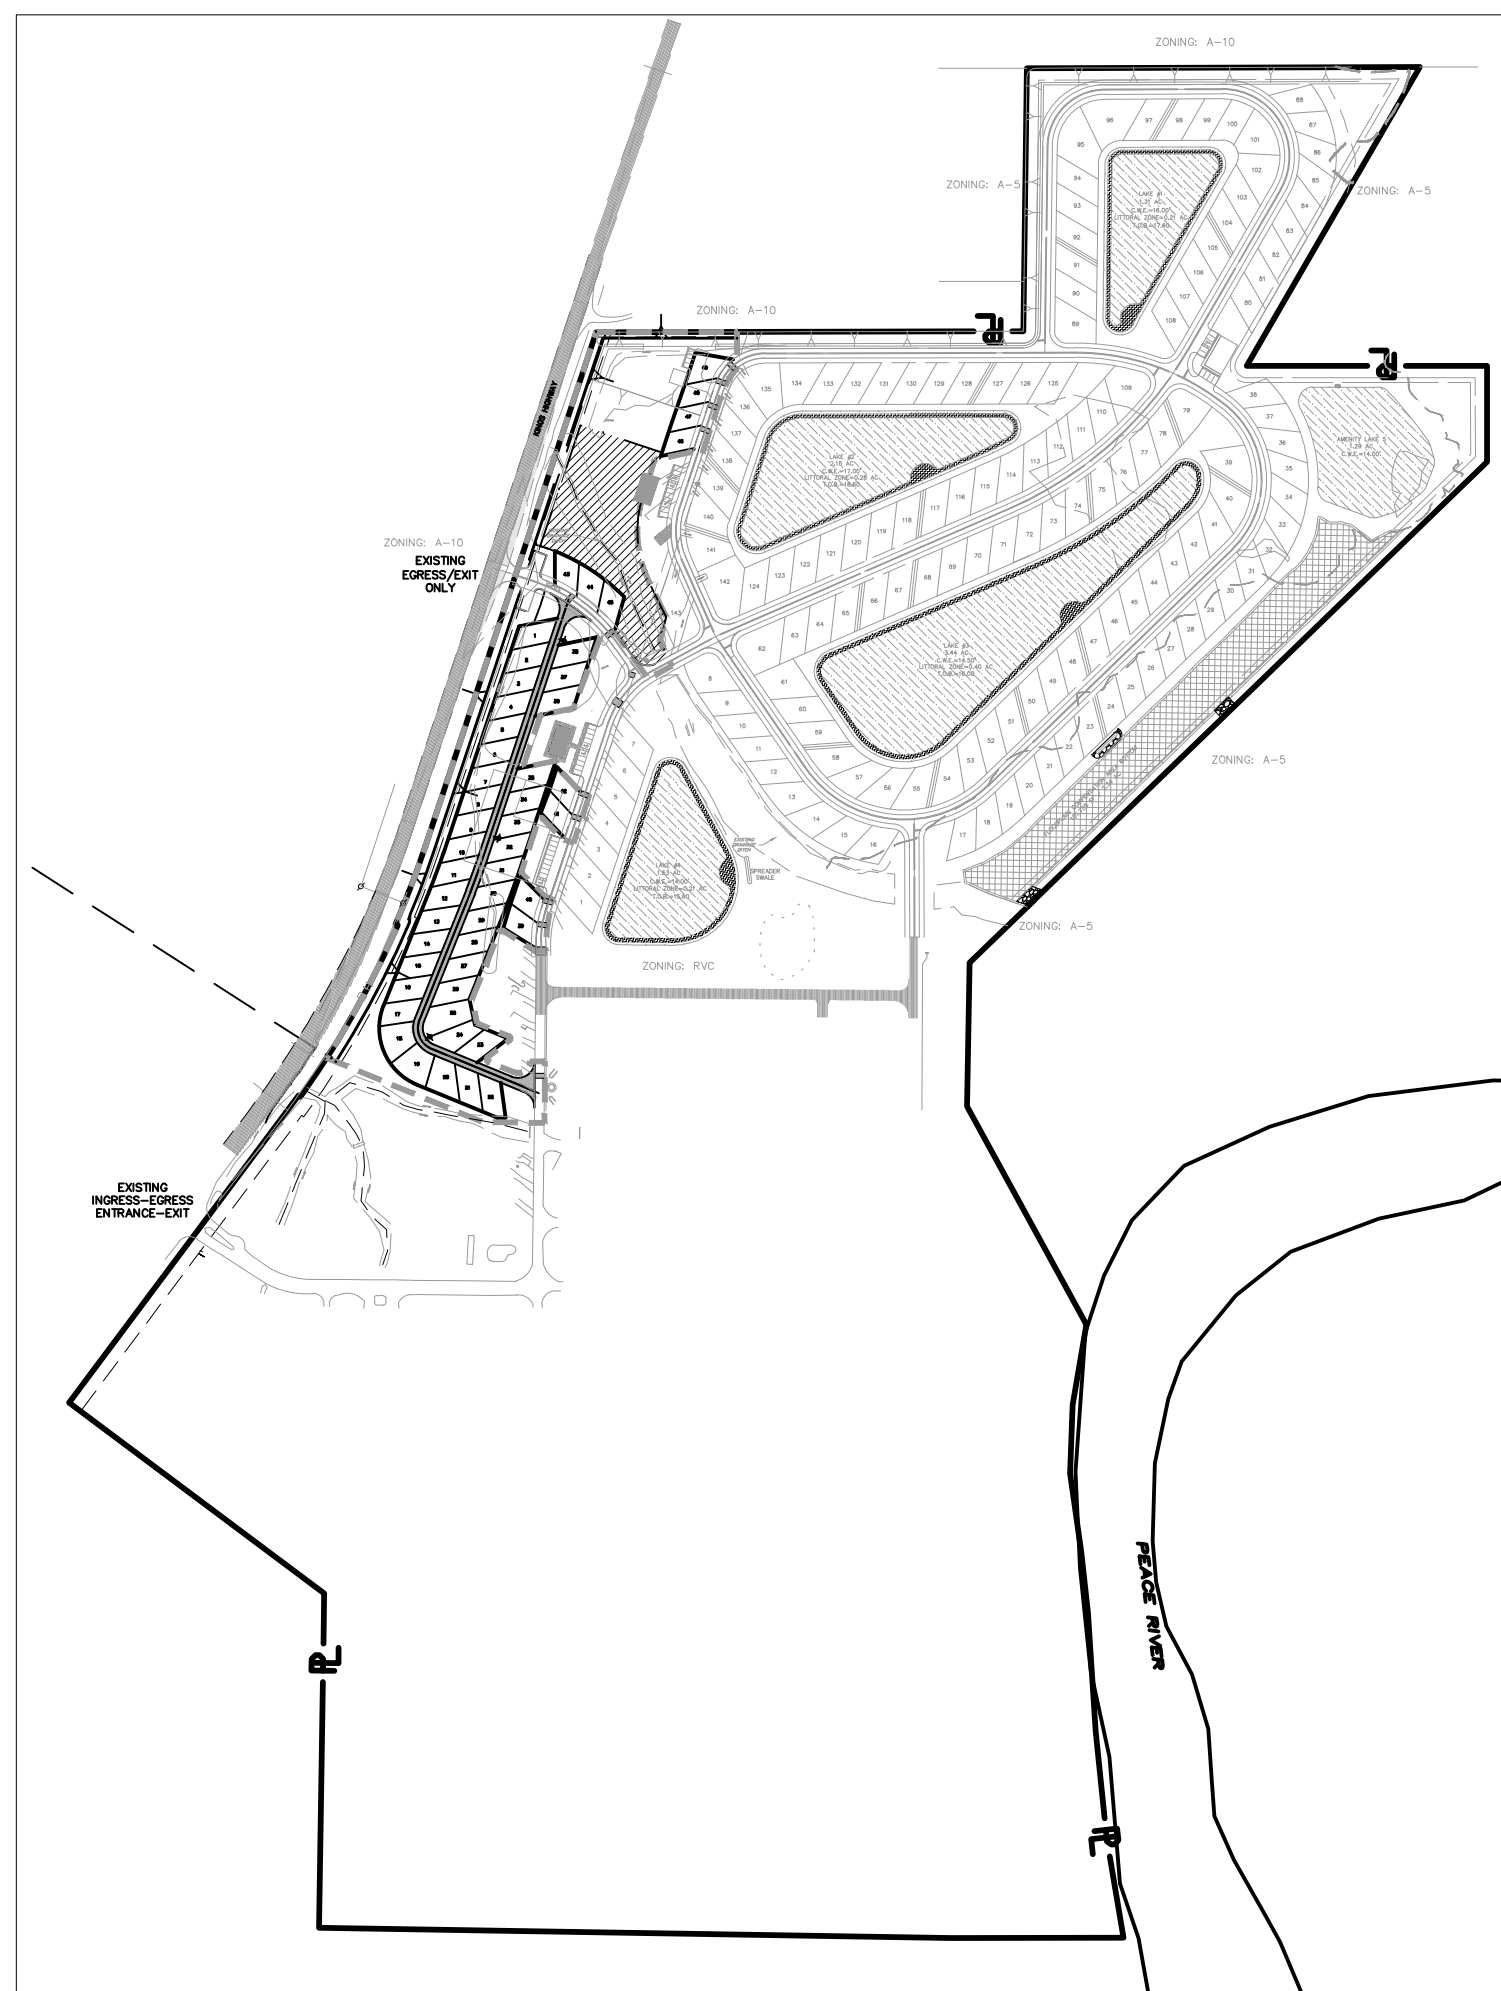




EXHIBIT D

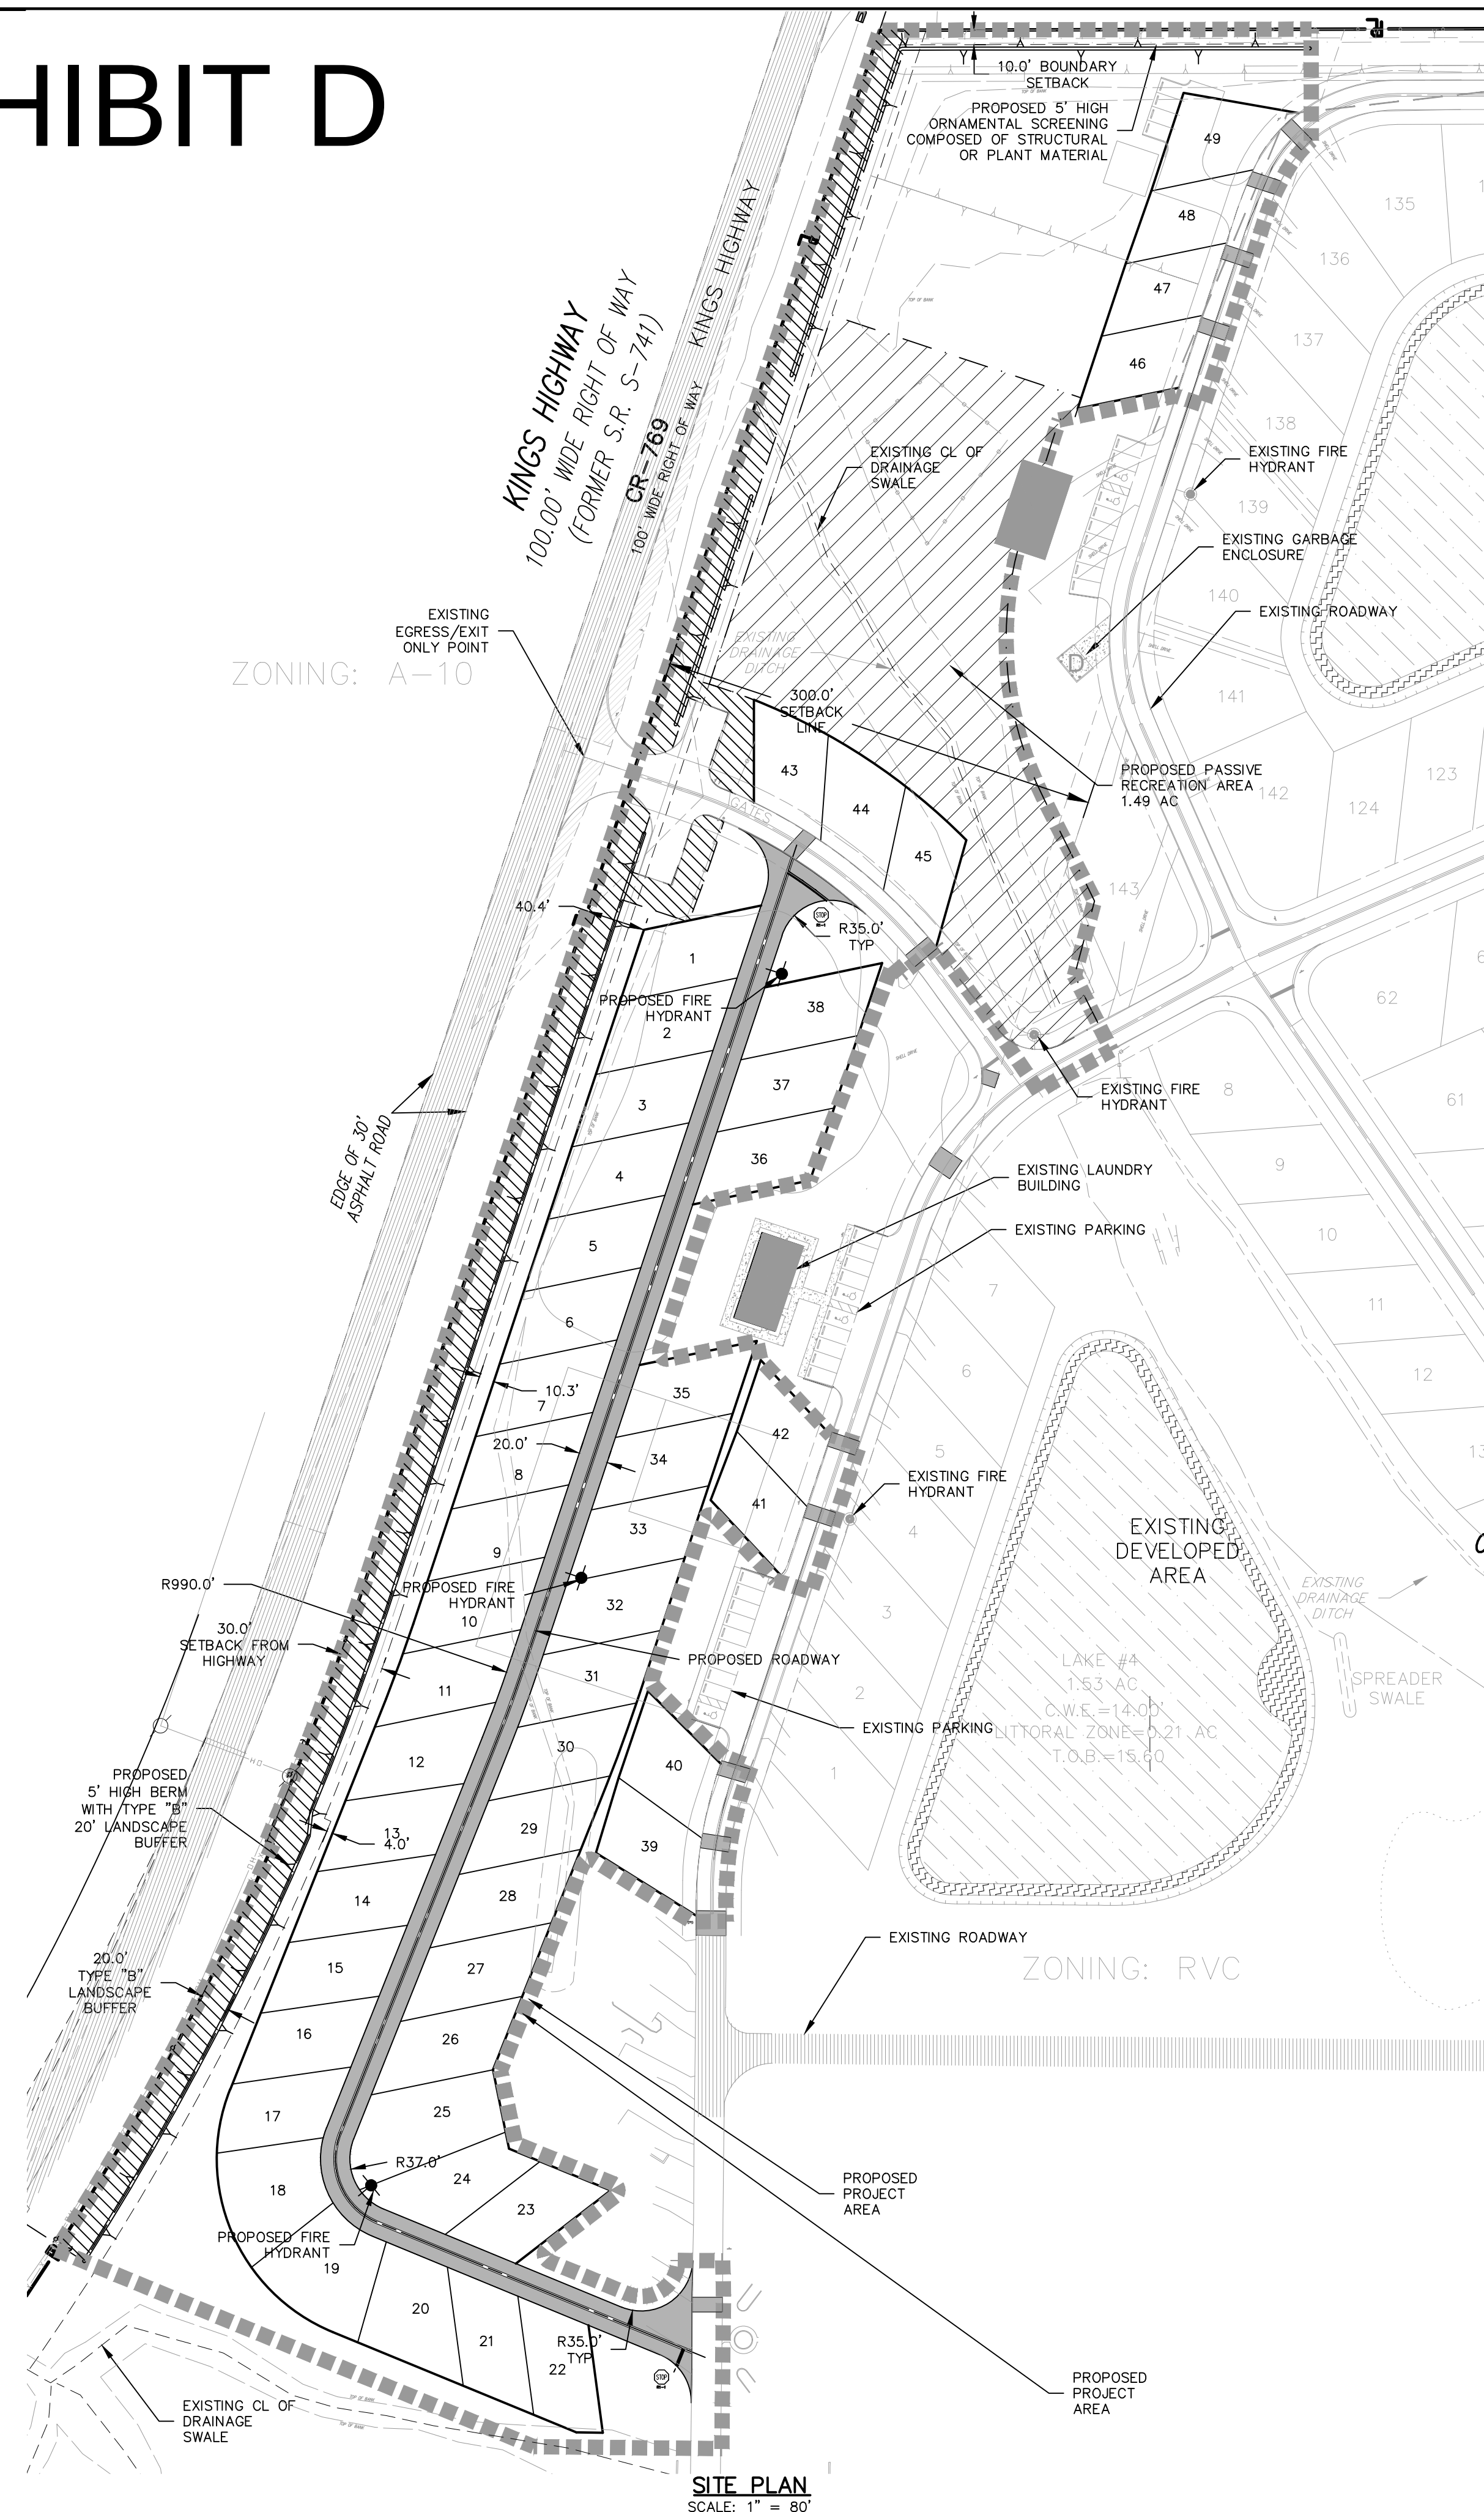

OVERALL PROPERTY
SCALE: 1" = 400'

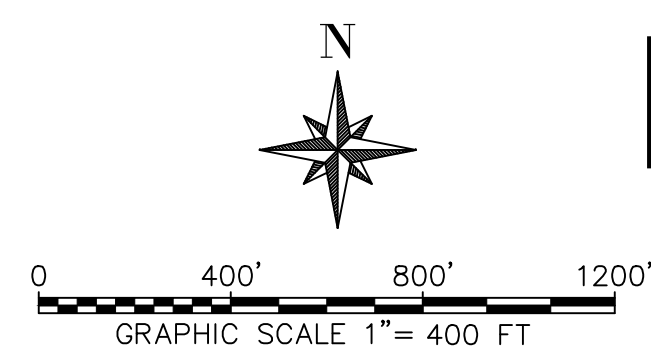

SITE PLAN
SCALE: 1" = 80'

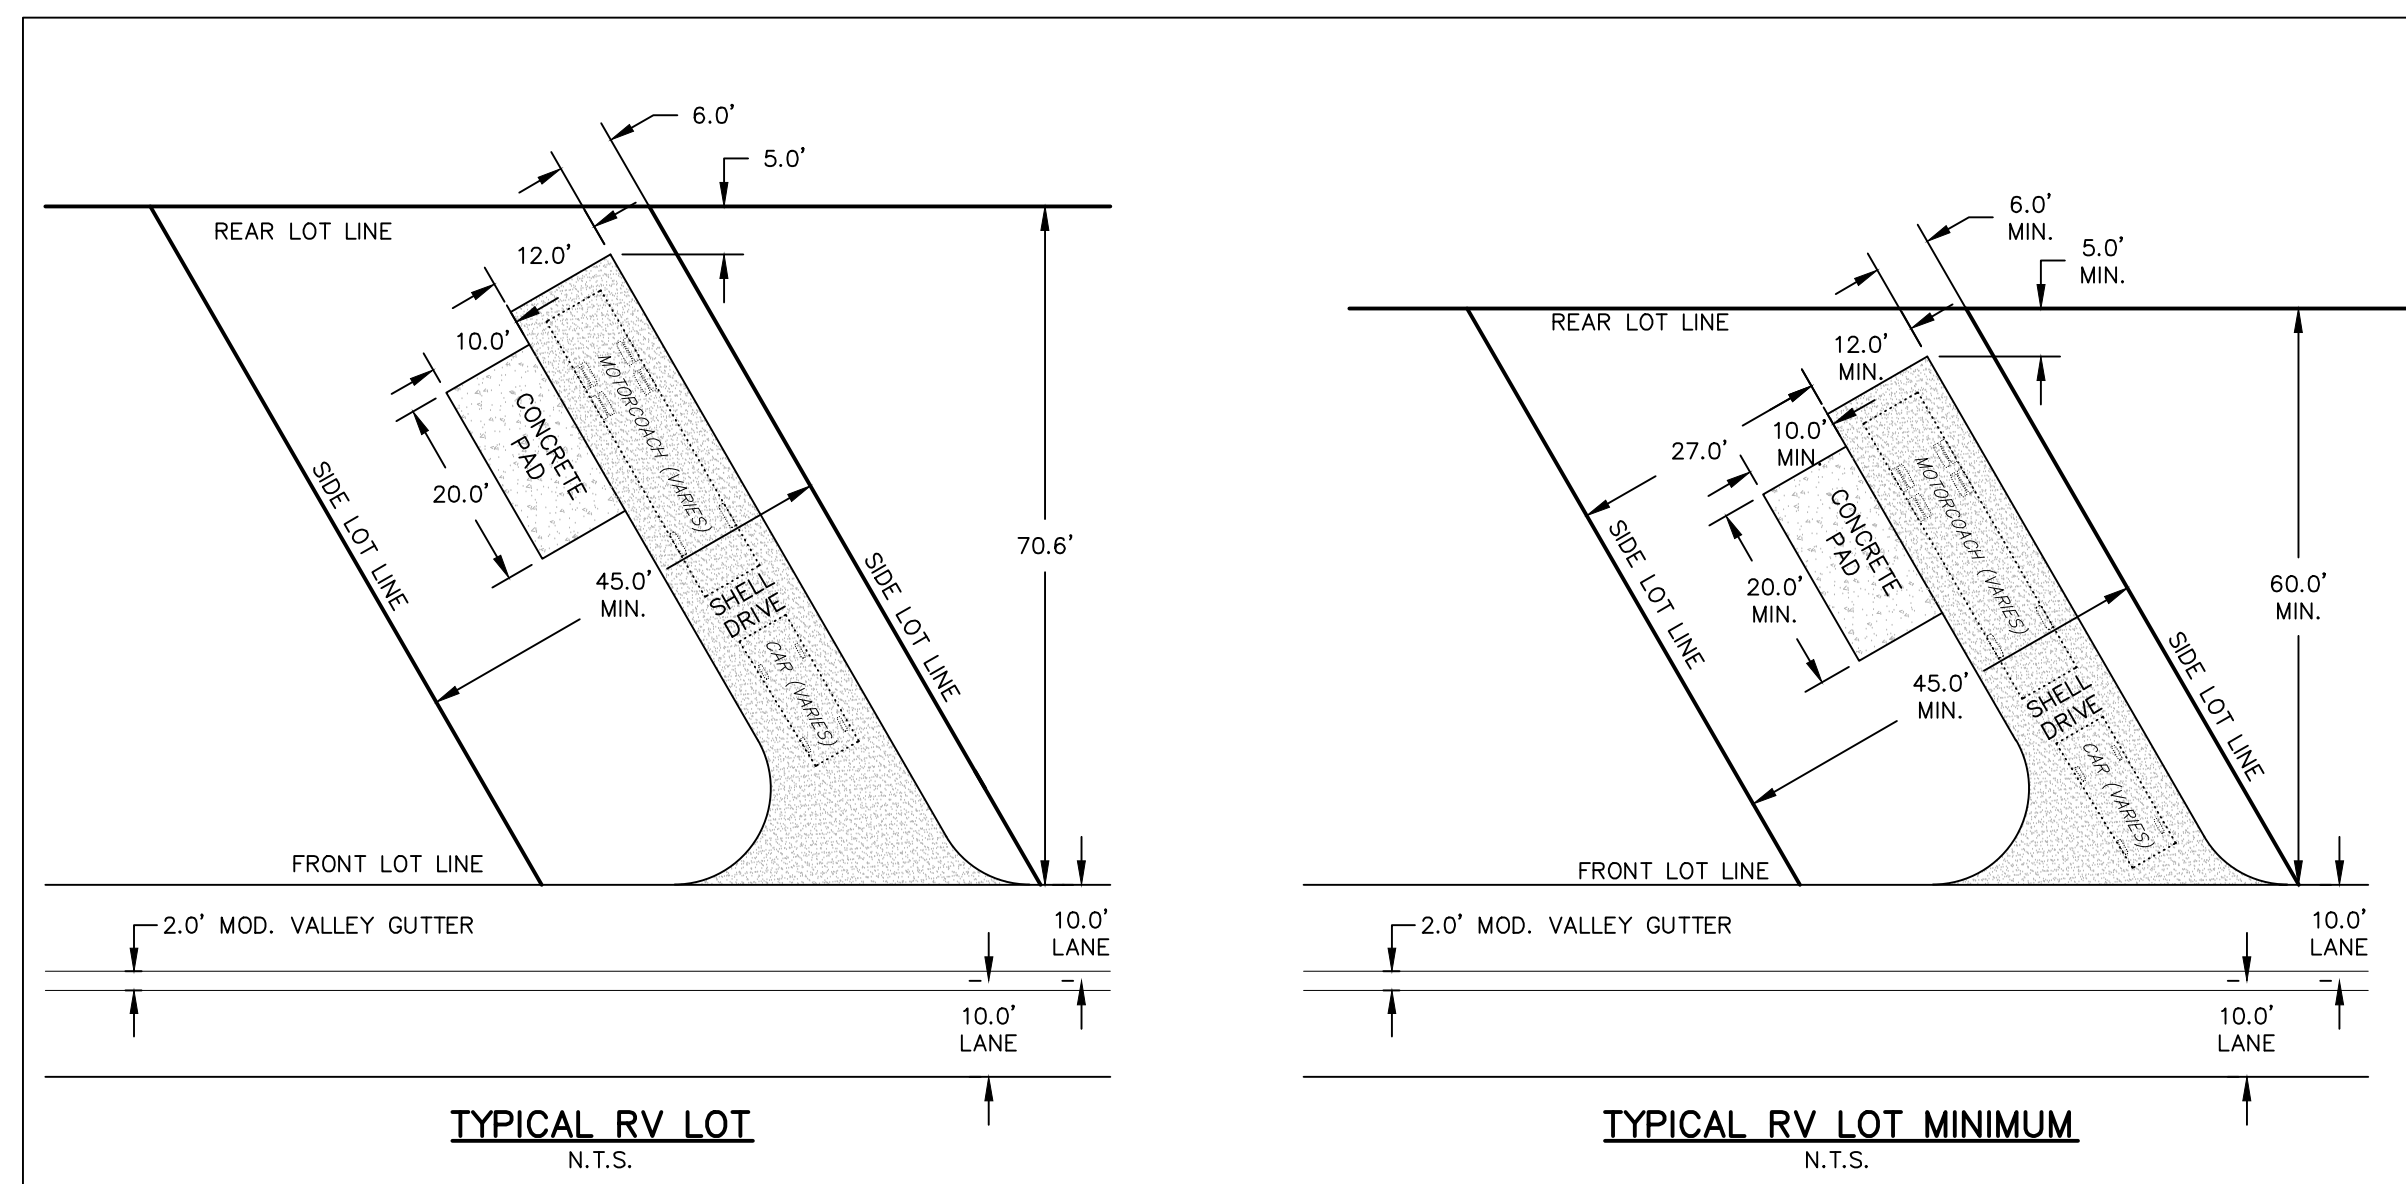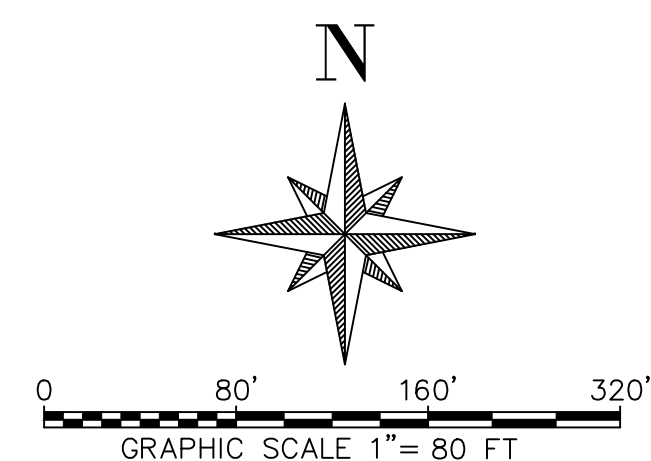

TYPICAL RV LOT

TYPICAL RV LOT MINIMUM

PREPARED FOR:

RIVERSIDE RV RESORT & CAMPGROUND

9770 SW COUNTY RD. 769
ARCADIA, FLORIDA 34269
PHONE: (863) 993-2111
FAX: (863) 993-2021

ALL ELEVATIONS ON CIVIL ENGINEERING PLANS REFERENCE: NGVD 1929

[illegible]

BANKS
ENGINEERING

Professional Engineers, Planners, & Land Surveyors
Serving The State Of Florida

4161 TAMiami TRAIL - BLDG 5 UNIT 501
PORT CHARLOTTE, FLORIDA 33952
PHONE: (941) 625-1165 FAX: (941) 625-1149
ENGINEERING LICENSE # EB 6469
SURVEY LICENSE # LB 6690

WWW.BANKSENG.COM

SHANE C. COOPER, P.E.
LICENSE # 53998

SITE DEVELOPMENT PLAN
RIVERSIDE RV RESORT
DESOTO COUNTY, FLORIDA

DATE	PROJECT	DRAWING	DESIGN	DRAWN	CHECKED	SCALE	SHEET
9-3-2020	3402E	_SDP	TRR	DCT	SCC	1" = 80'	1