


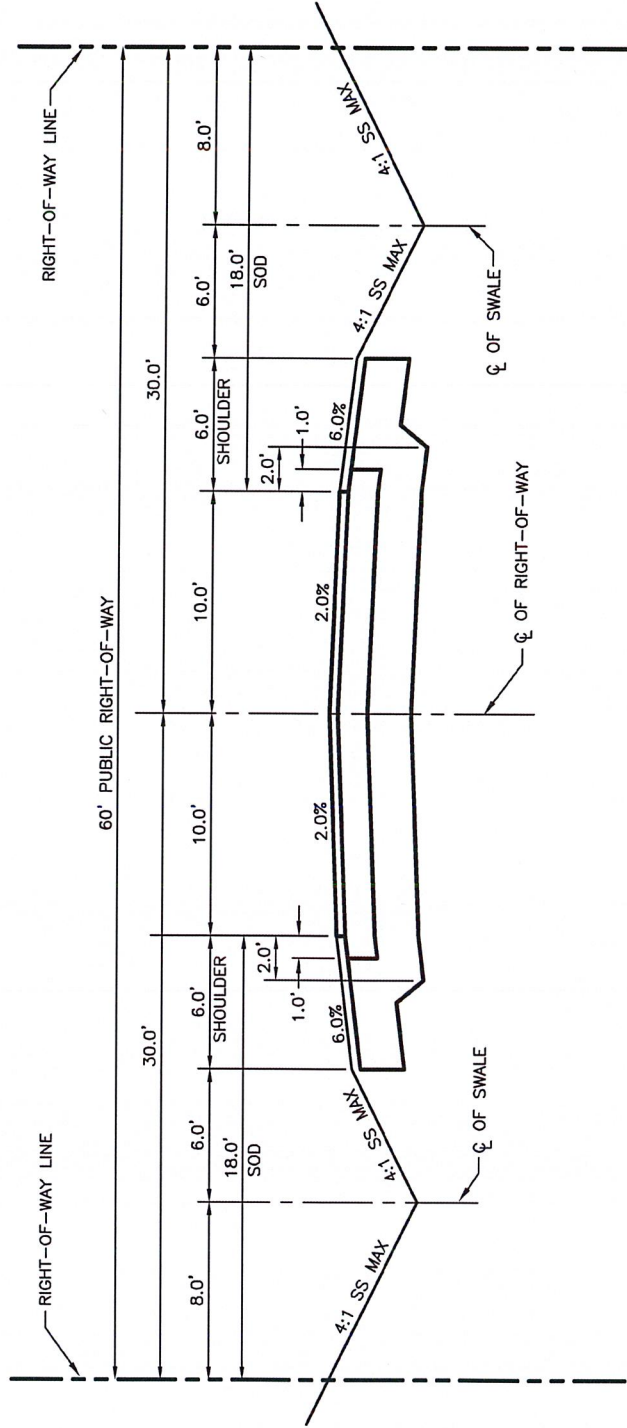

**NOTE:**

SUB-GRADE, STABILIZED SHOULDER, SHELL OR LIMEROCK BASE COURSE, PRIME COAT APPLICATION AND ASPHALTIC SURFACE COURSE ALONG WITH THE STRUCTURAL NUMBER OF THE PAVEMENT SECTION SHALL CONFORM TO DETAILS D-17A THROUGH D-17F.



DESOTO COUNTY  
DEVELOPMENT DEPARTMENT  
ENGINEERING DIVISION  
201 EAST OAK STREET, SUITE 204  
ARCADIA, FLORIDA 34266  
OFFICE: 863-491-6165  
FAX: 863-491-6163

**60' PUBLIC RIGHT-OF-WAY  
(OPEN DRAINAGE)**

SCALE:

NOT TO SCALE

REVISION DATE:

3-24-16

DETAIL

D-3A