


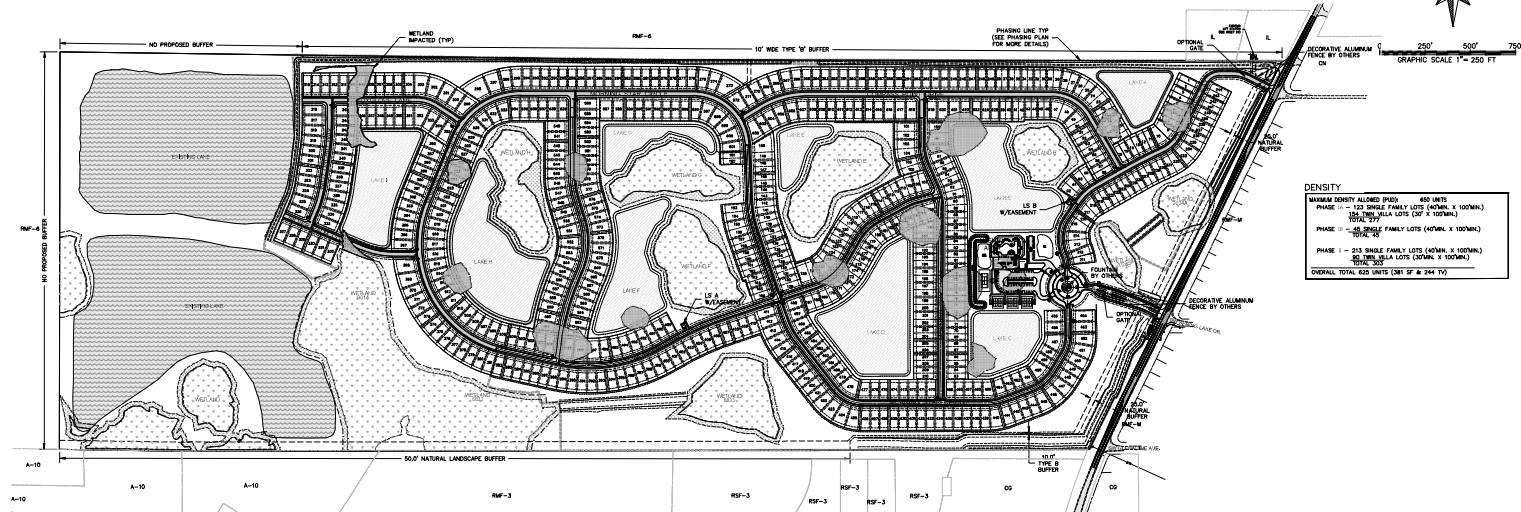

DENSITY

MAXIMUM DENSITY ALLOWED (FUD)	650 UNITS
PHASE 1A - 123 SINGLE FAMILY LOTS (40'MIN. X 100'MIN.)	
154 TWIN VILLA LOTS (30' X 100'MIN.)	
TOTAL 277	
PHASE 1D - 45 SINGLE FAMILY LOTS (40'MIN. X 100'MIN.)	
TOTAL 45	
TOTAL 303	
OVERALL TOTAL 625 UNITS (381 SF + 244 TV)	




[illegible]

PREPARED FOR

D.R. HORTON, INC.
10541 SIX MILE CYPRESS PARKWAY
FORT MYERS, FL 33868
PHONE: (239) 225-2600

[illegible]

ALL ELEVATIONS IN CIVIL ENGINEERING PLANS REFERENCE: NAVD 1988			
NO.	DATE	REVISION DESCRIPTION	

BANKS
ENGINEERING
Professional Engineers, Planners, & Land Surveyors
Serving The State Of Florida

4161 TAMMAM TRAIL - BLDG 6 UNIT 501
PORT CHARLOTTE, FLORIDA 33802
PHONE: (813) 625-1165 FAX: (813) 625-1148
ENGINEERING LICENSE # EB-6469
SURVEY LICENSE # LS-6880
WWW.BANKSONG.COM

RYAN W. POWERS, P.E.
LICENSE NO. 82437

SITE DEVELOPMENT PLAN
CAYMAN LAKES - PHASE II
DESOTO COUNTY, FLORIDA

DATE	PROJECT	DRAWING	DESIGN	DRAWN	CHECKED	SCALE	SHEET
12-1-23	4451	SDP	RWP	DCT	CWR	1" = 250'	5