


SKETCH AND DESCRIPTION

(SKETCH OF DESCRIPTION)

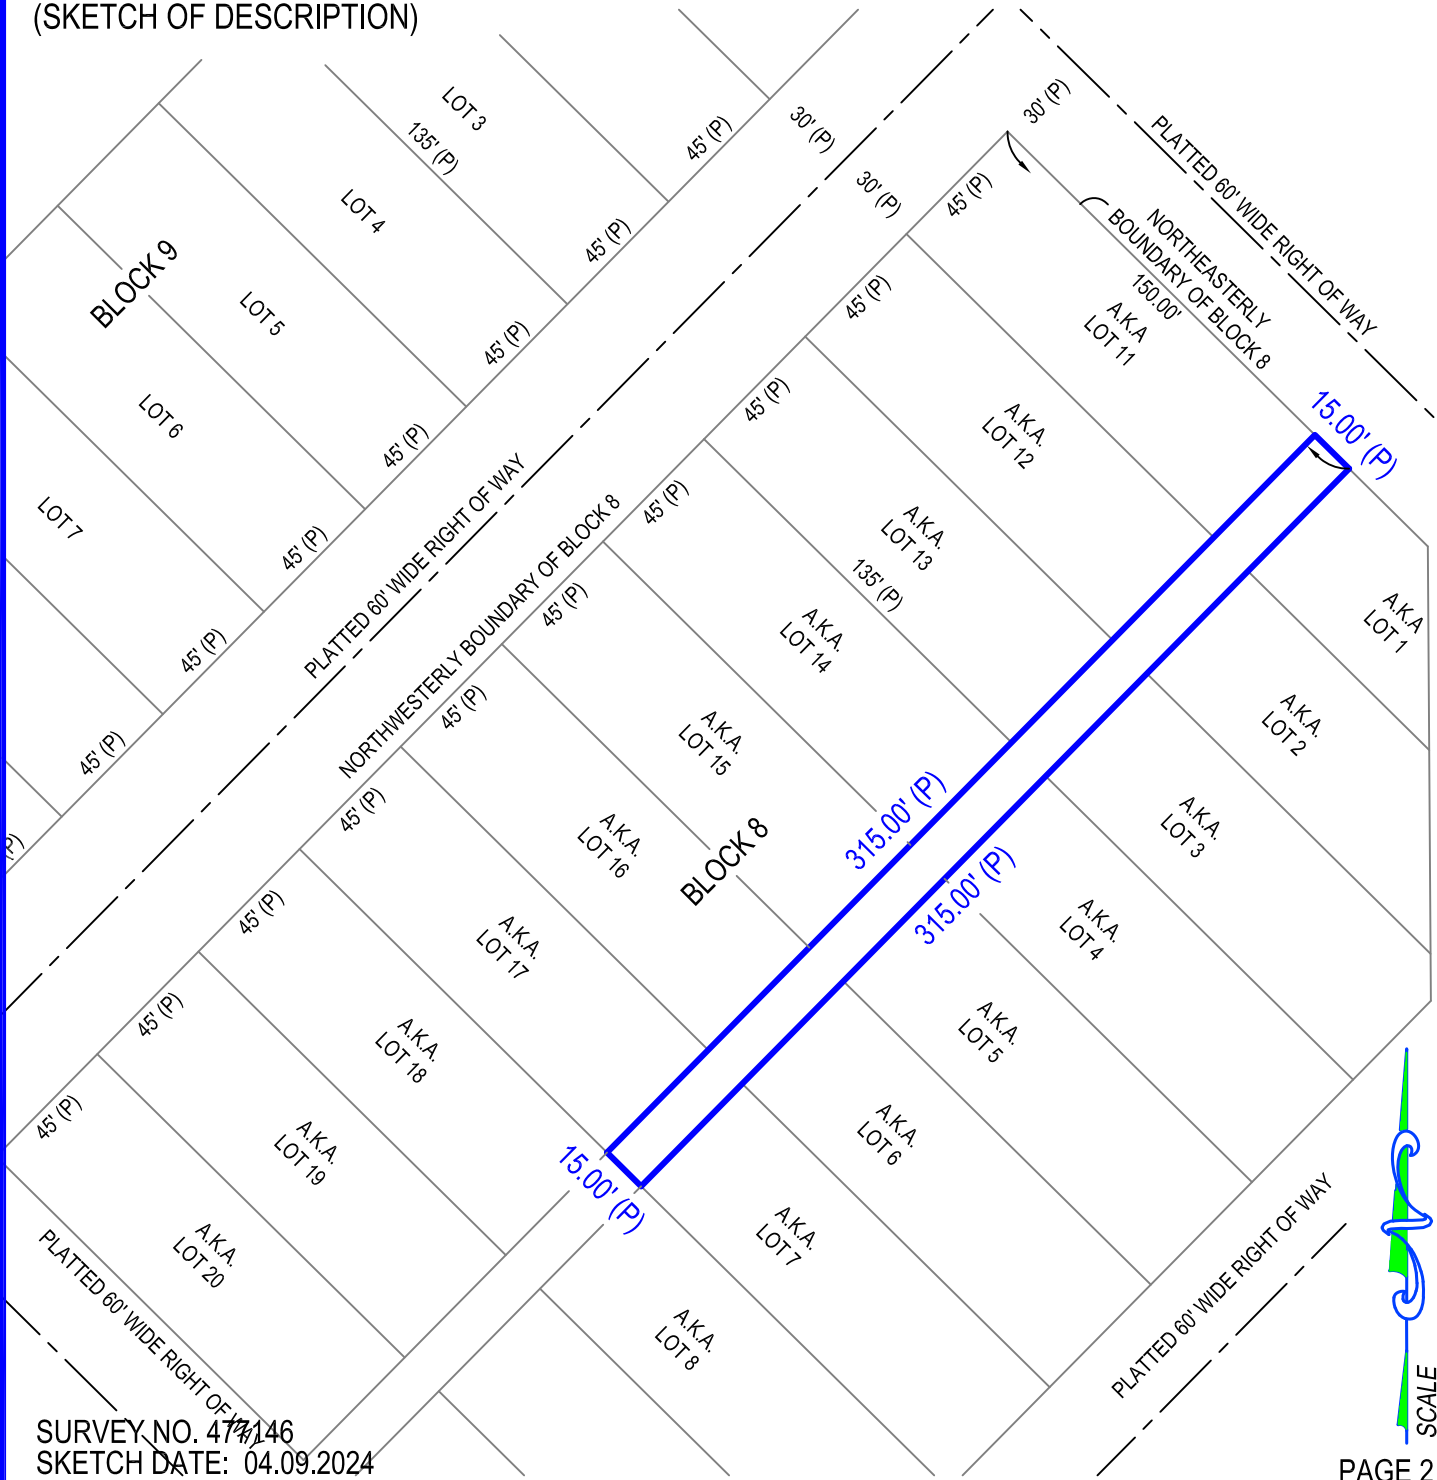


SURVEY NO. 477146
 SKETCH DATE: 04.09.2024

PAGE 2 OF 2

SKETCH AND DESCRIPTION

THIS IS **NOT** A SURVEY, TO ACCOMPANY DESCRIPTION ONLY
 SURVEYORS CERTIFICATE
 I HEREBY CERTIFY THAT THIS BOUNDARY SURVEY IS A TRUE AND CORRECT REPRESENTATION OF A SURVEY PREPARED UNDER MY DIRECTION. NOT VALID WITHOUT AN AUTHENTICATED ELECTRONIC SIGNATURE AND AUTHENTICATED ELECTRONIC SEAL, OR A RAISED EMBOSSED SEAL AND SIGNATURE.

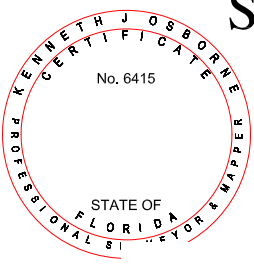

(SIGNED) *Kenneth J. Osborne*
 KENNETH J. OSBORNE
 PROFESSIONAL SURVEYOR AND MAPPER #6415

PAGE 2 OF 2 PAGES
 (NOT COMPLETE WITHOUT PAGE 1)

TARGET SURVEYING, LLC
 LB #7893
 SERVING FLORIDA
 6250 N. MILITARY TRAIL, SUITE 102
 WEST PALM BEACH, FL 33407
 PHONE (561) 640-4800
 STATEWIDE PHONE (800) 226-4807
 STATEWIDE FACSIMILE (800) 741-0576
 WEBSITE: <http://targetsurveying.net>